





SITUATIONS PLAN


skala 1:200

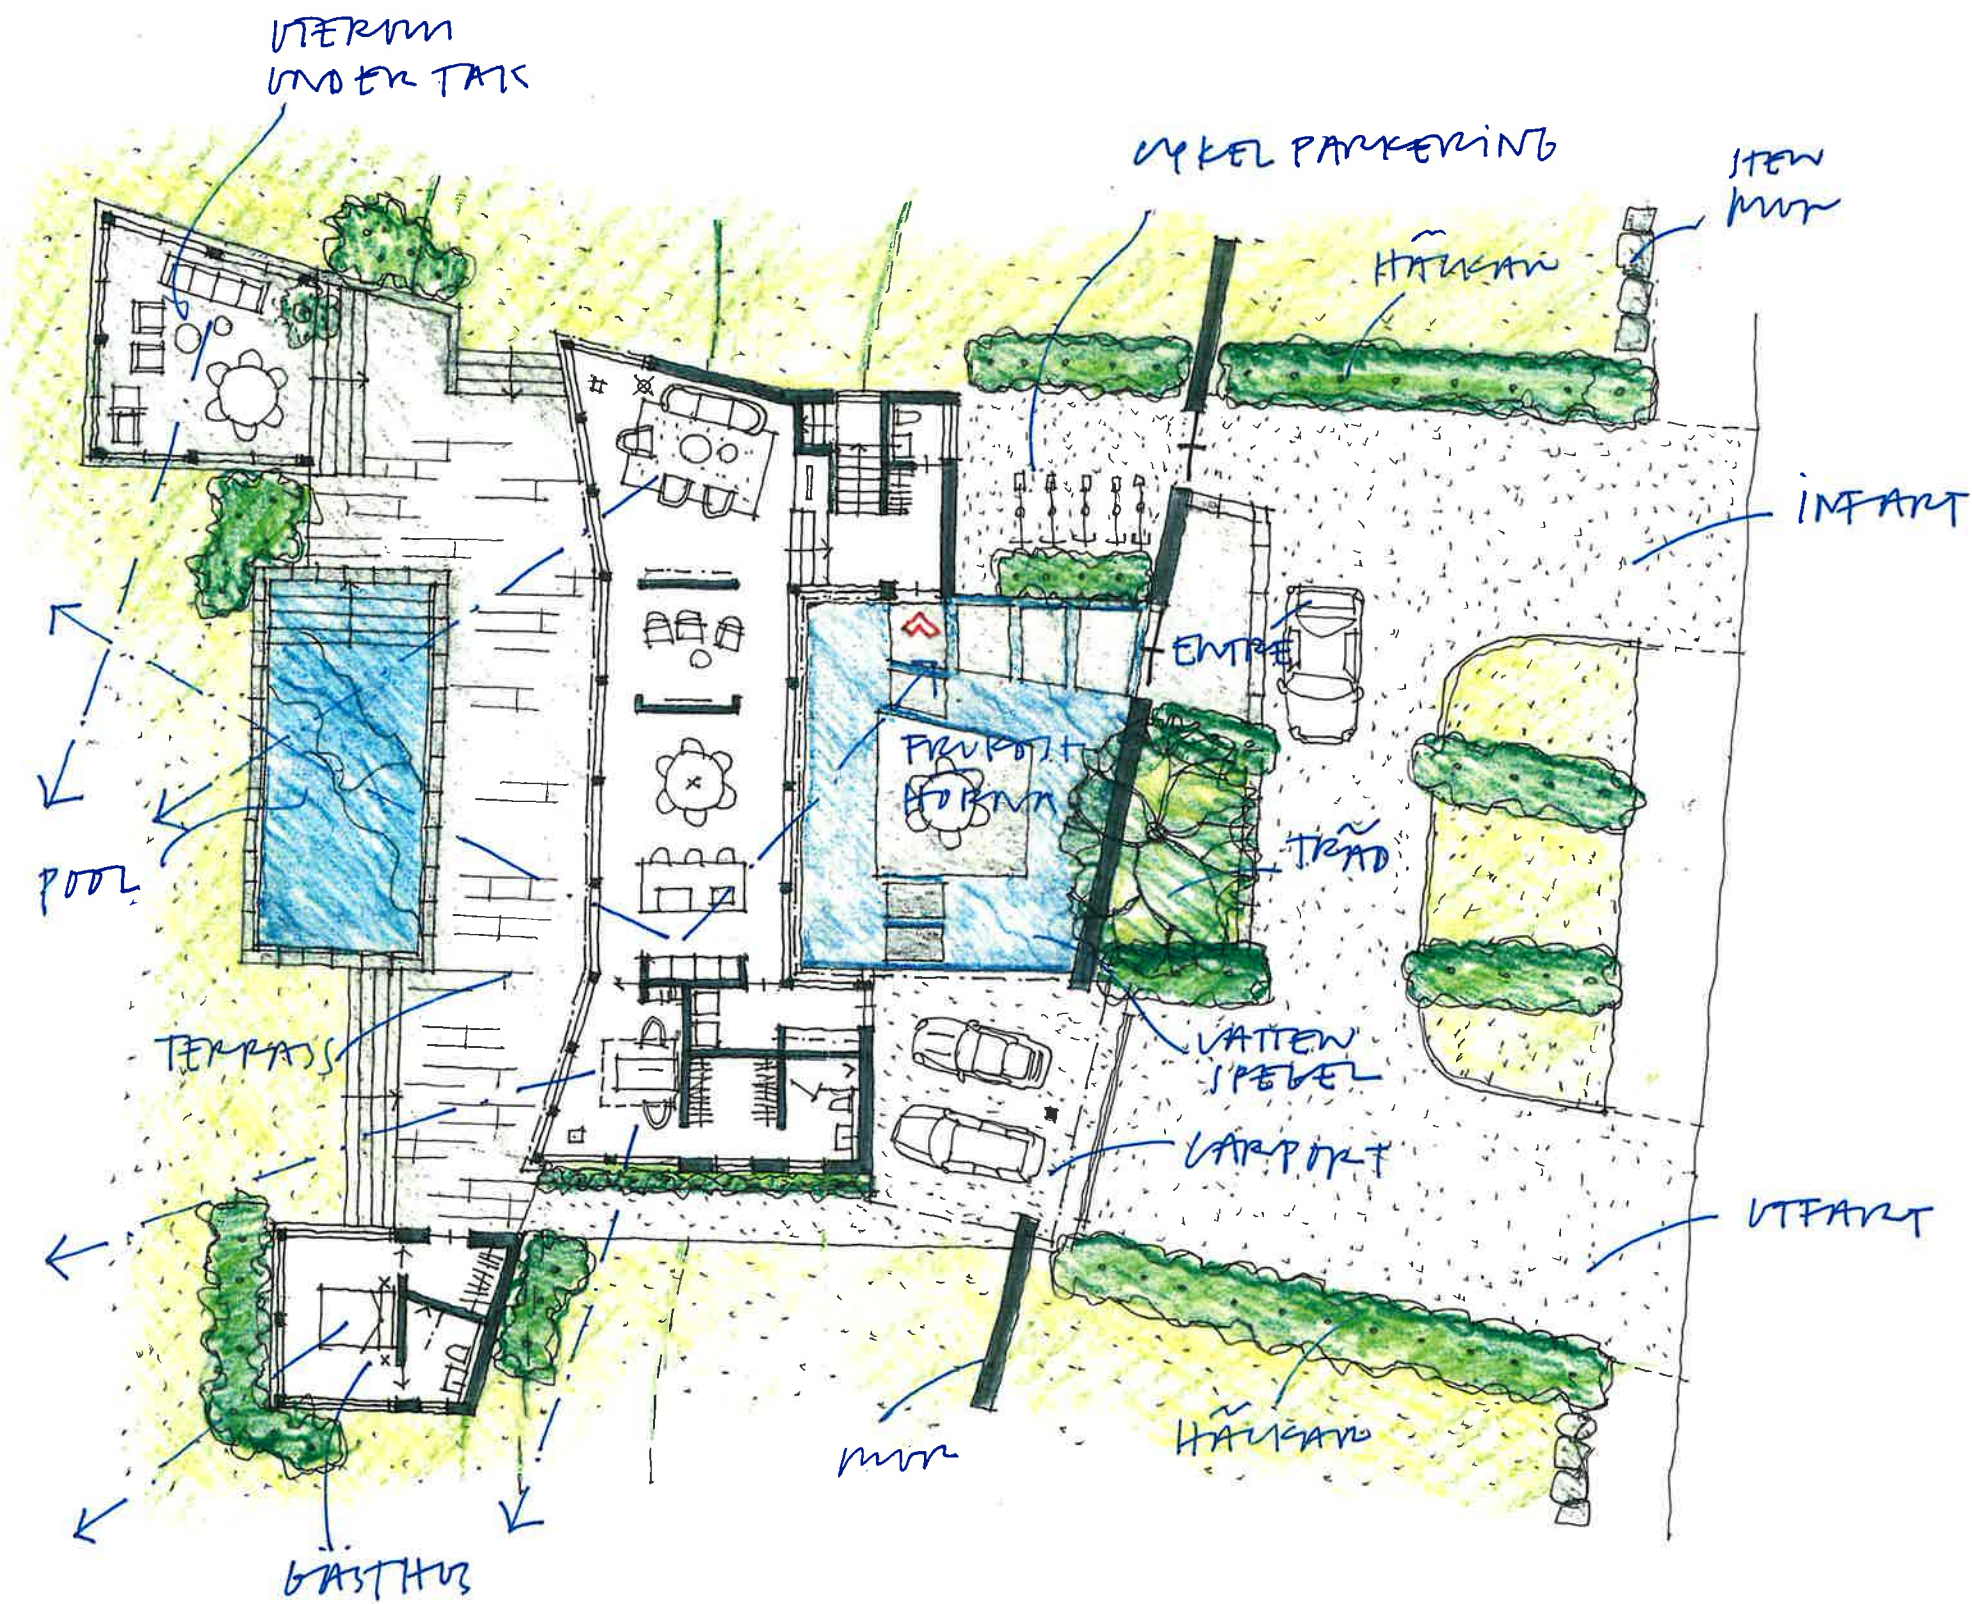

Skissprocessen

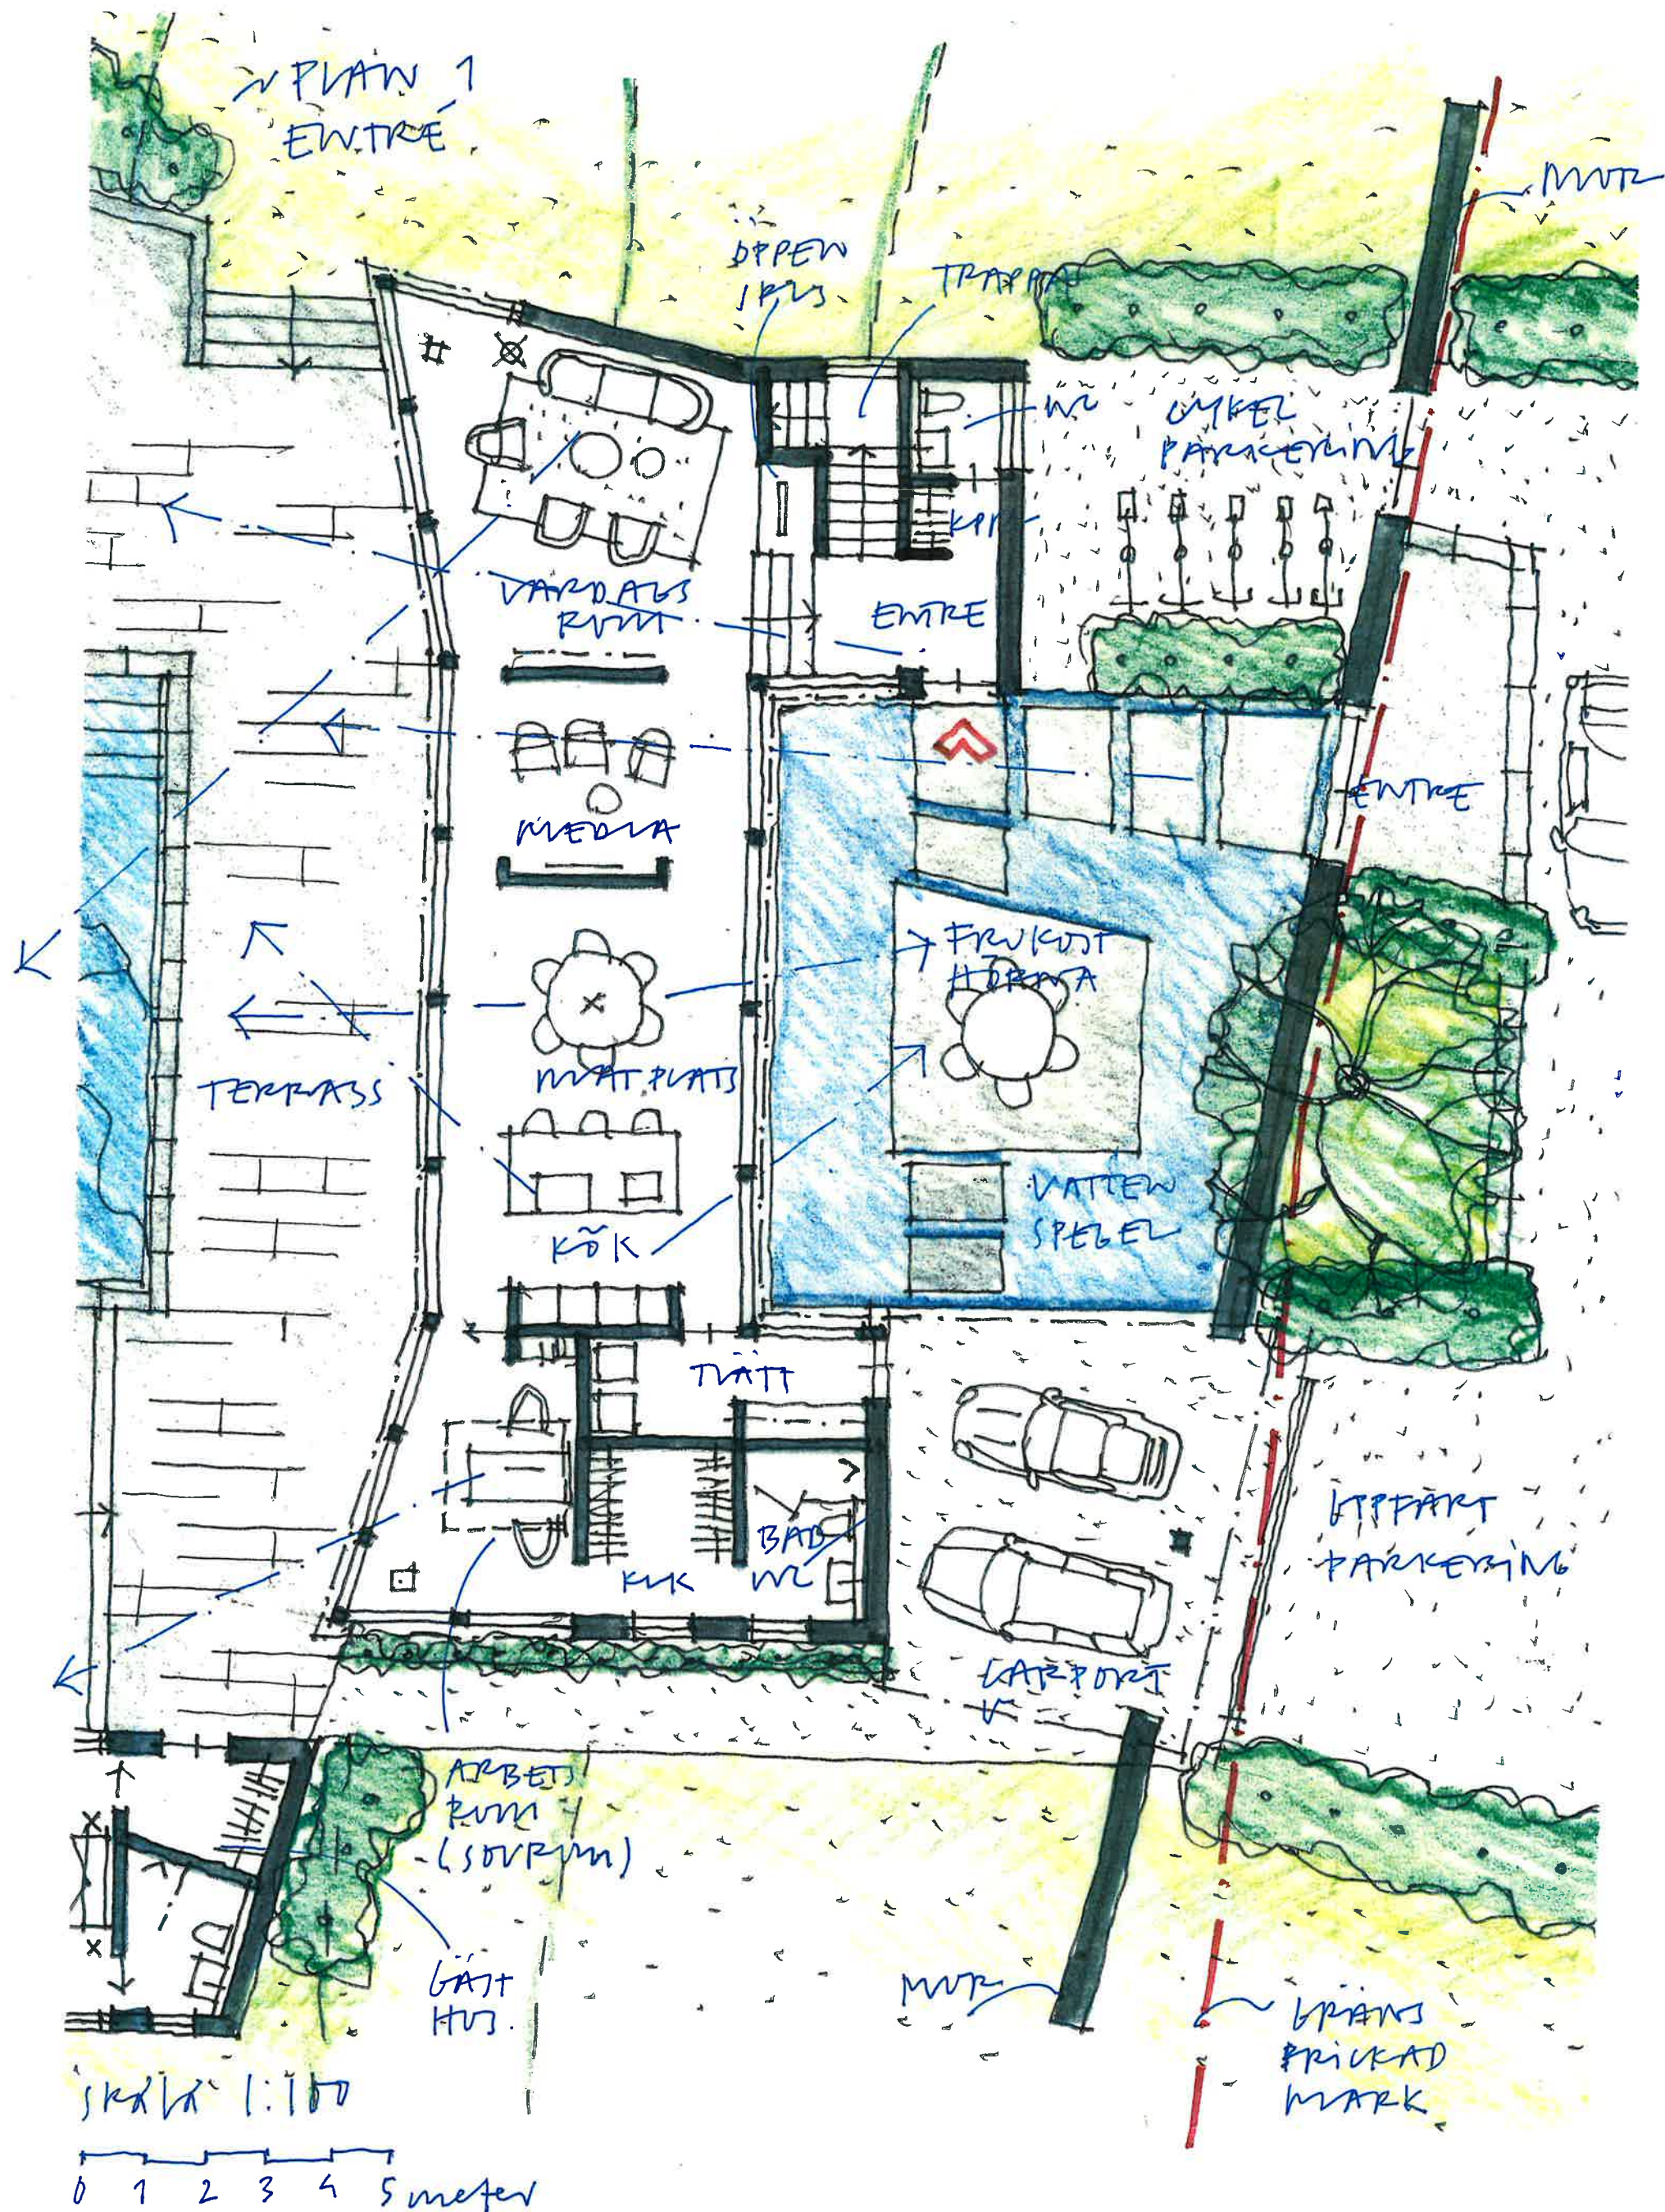

~ PLAN 2

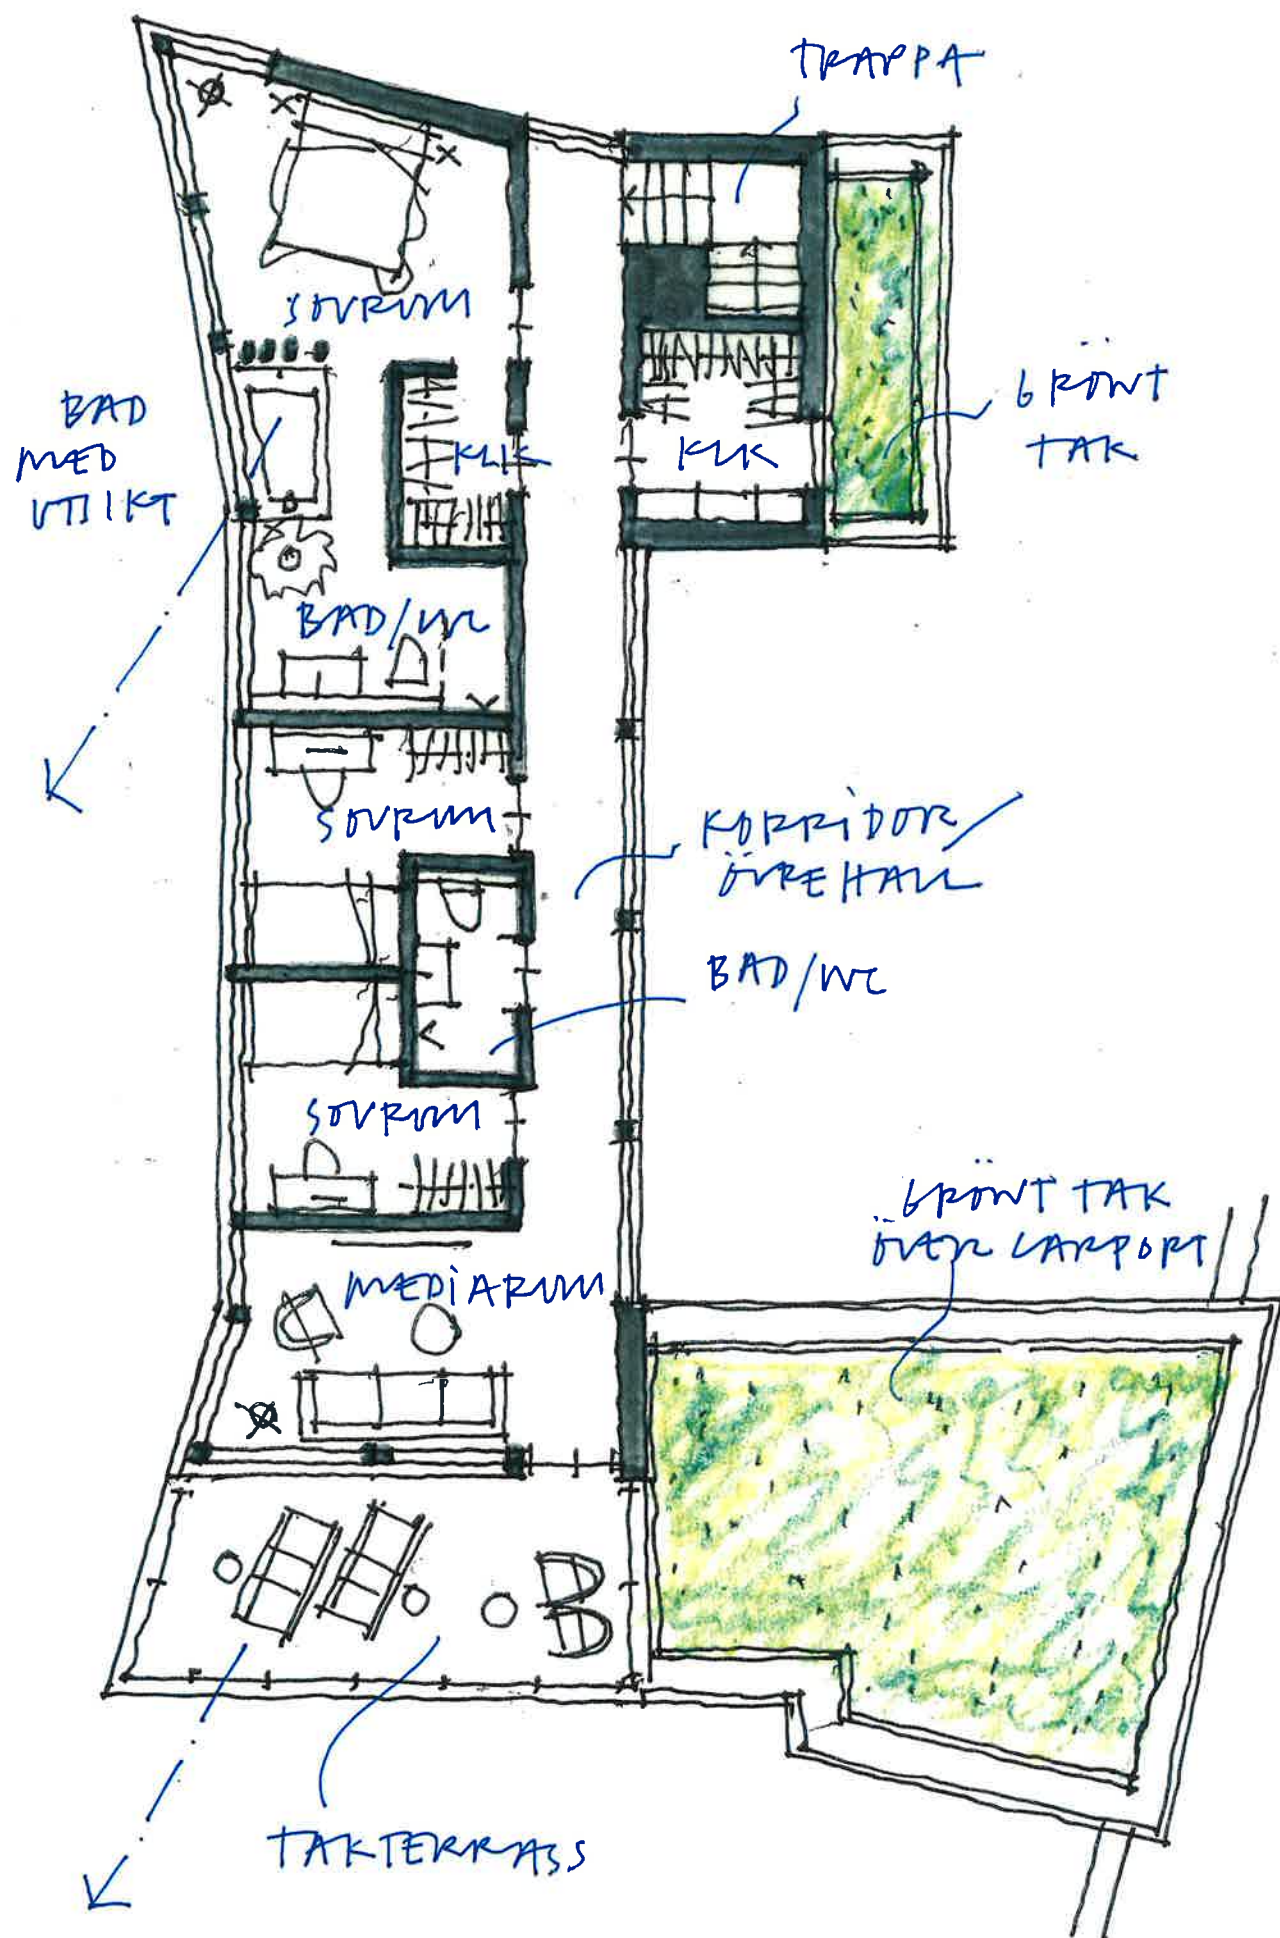

skala 1:100

0 1 2 3 4 5 meter


Casa Ekerum

Halltorp 1:28, 1:29 | Ekerum | Borgholms kommun

Skissprocessen

Semrén+
Månsson

SKISS 2021-09-14 | GK

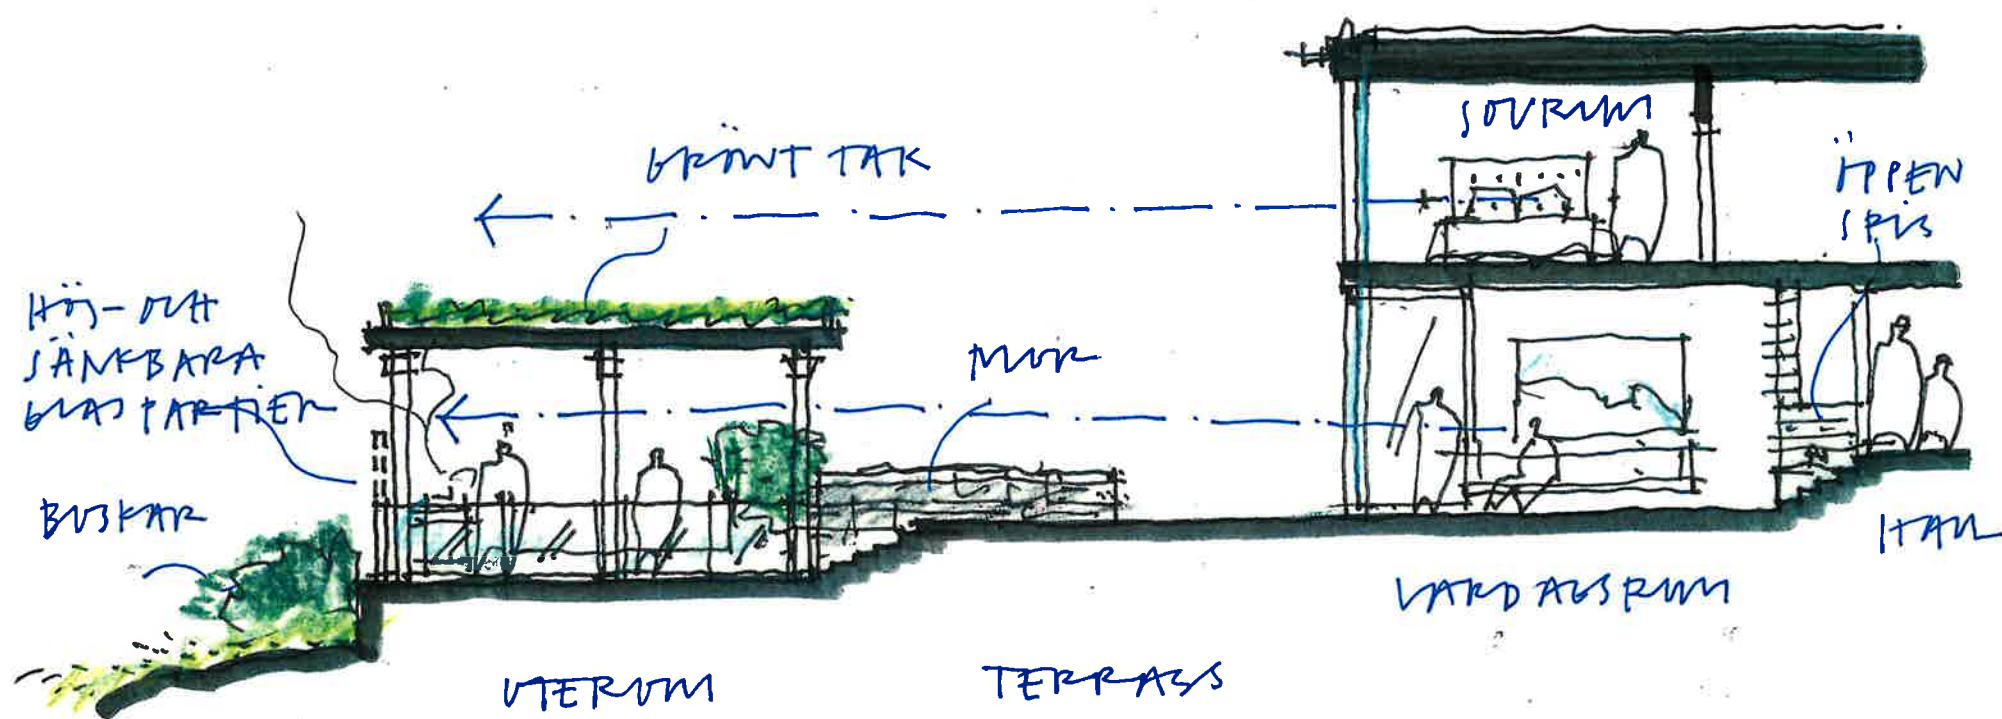

~ PRINIPALVERSION

SKALA 1:100

0 1 2 3 4 5 meter