

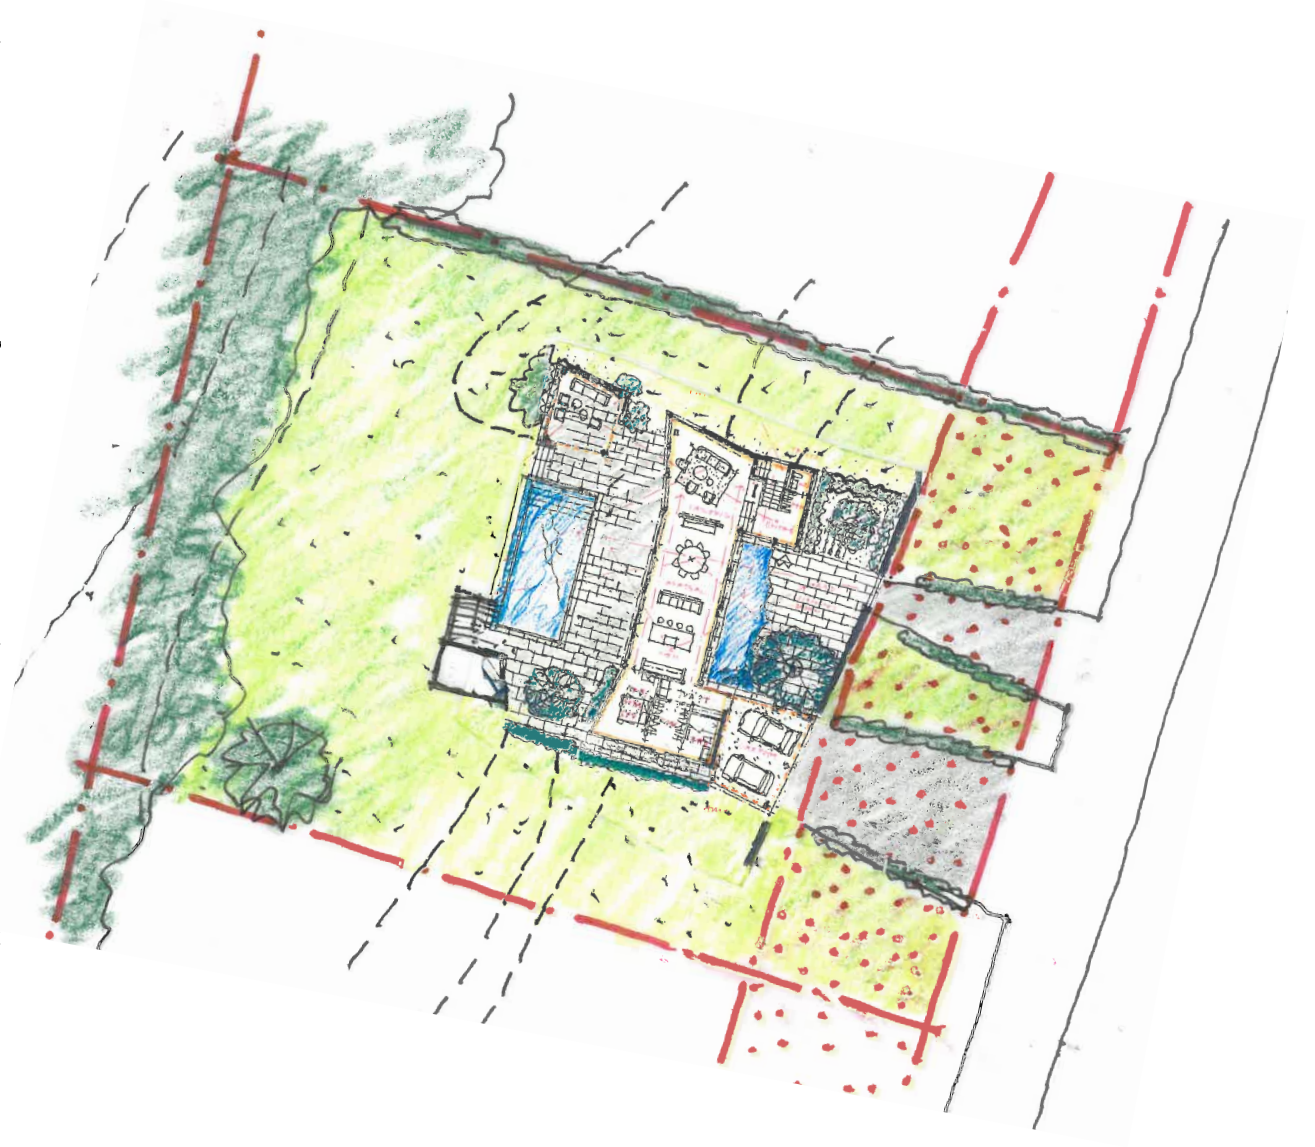


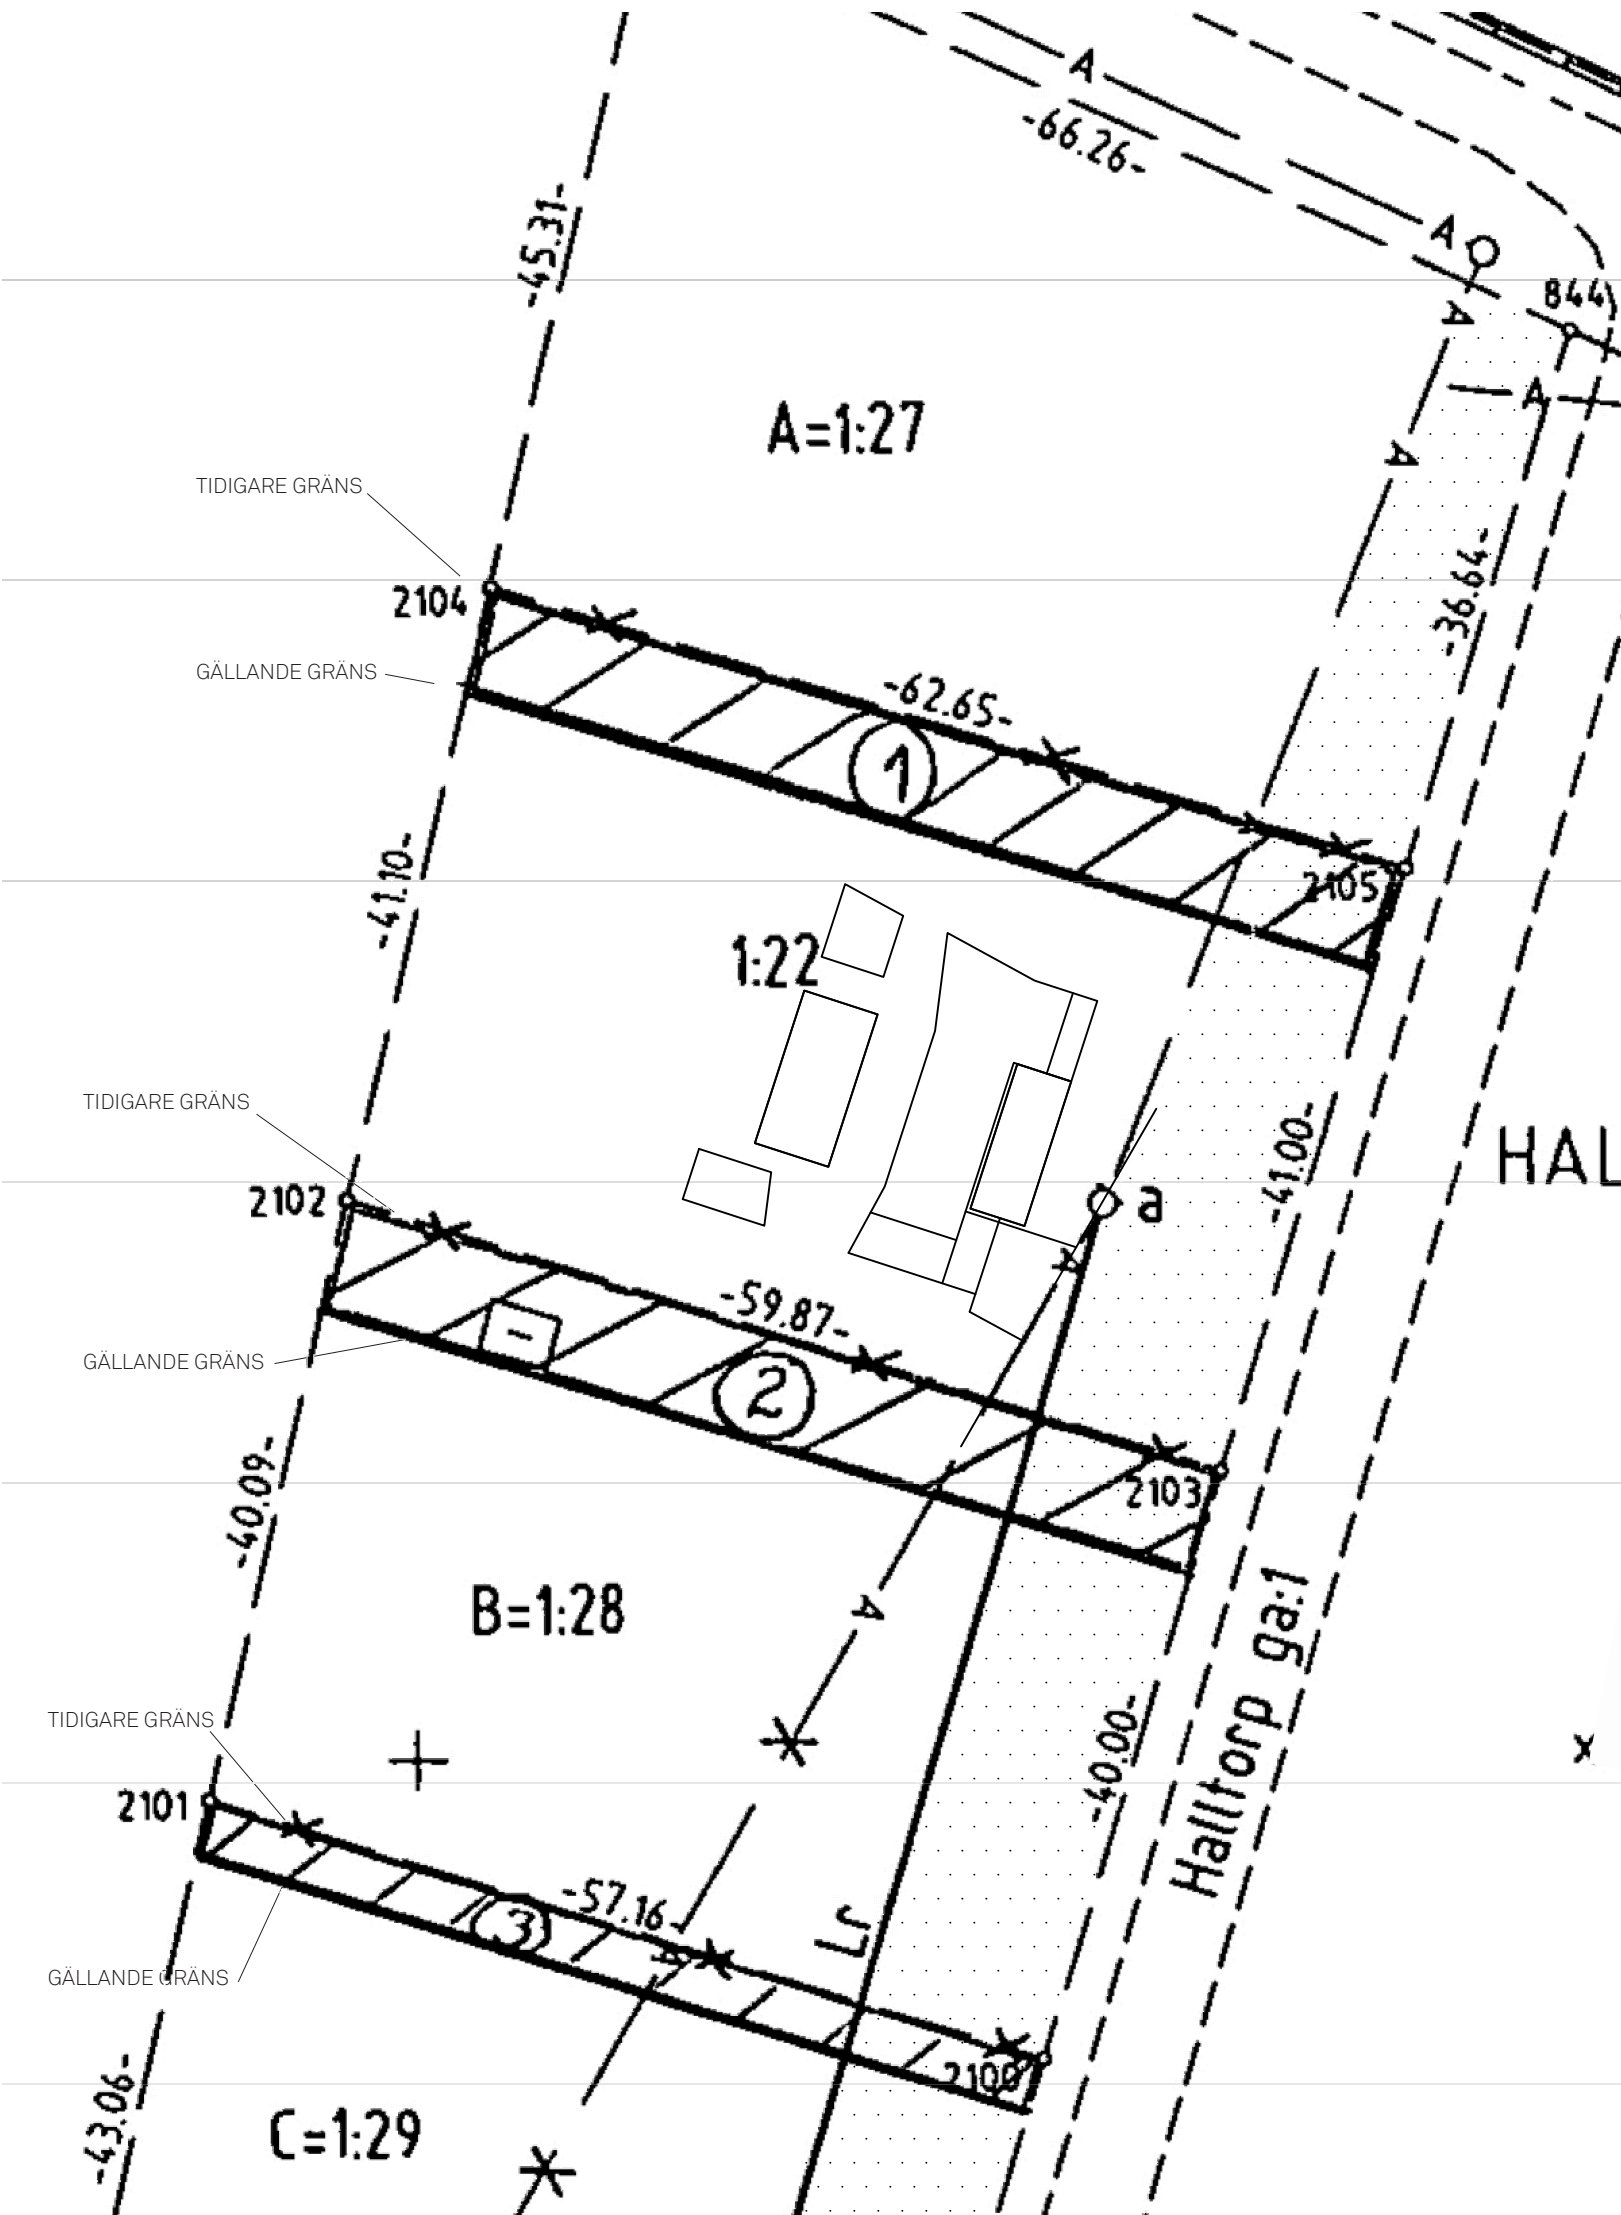

SKALA 1:500
0 10 20 m

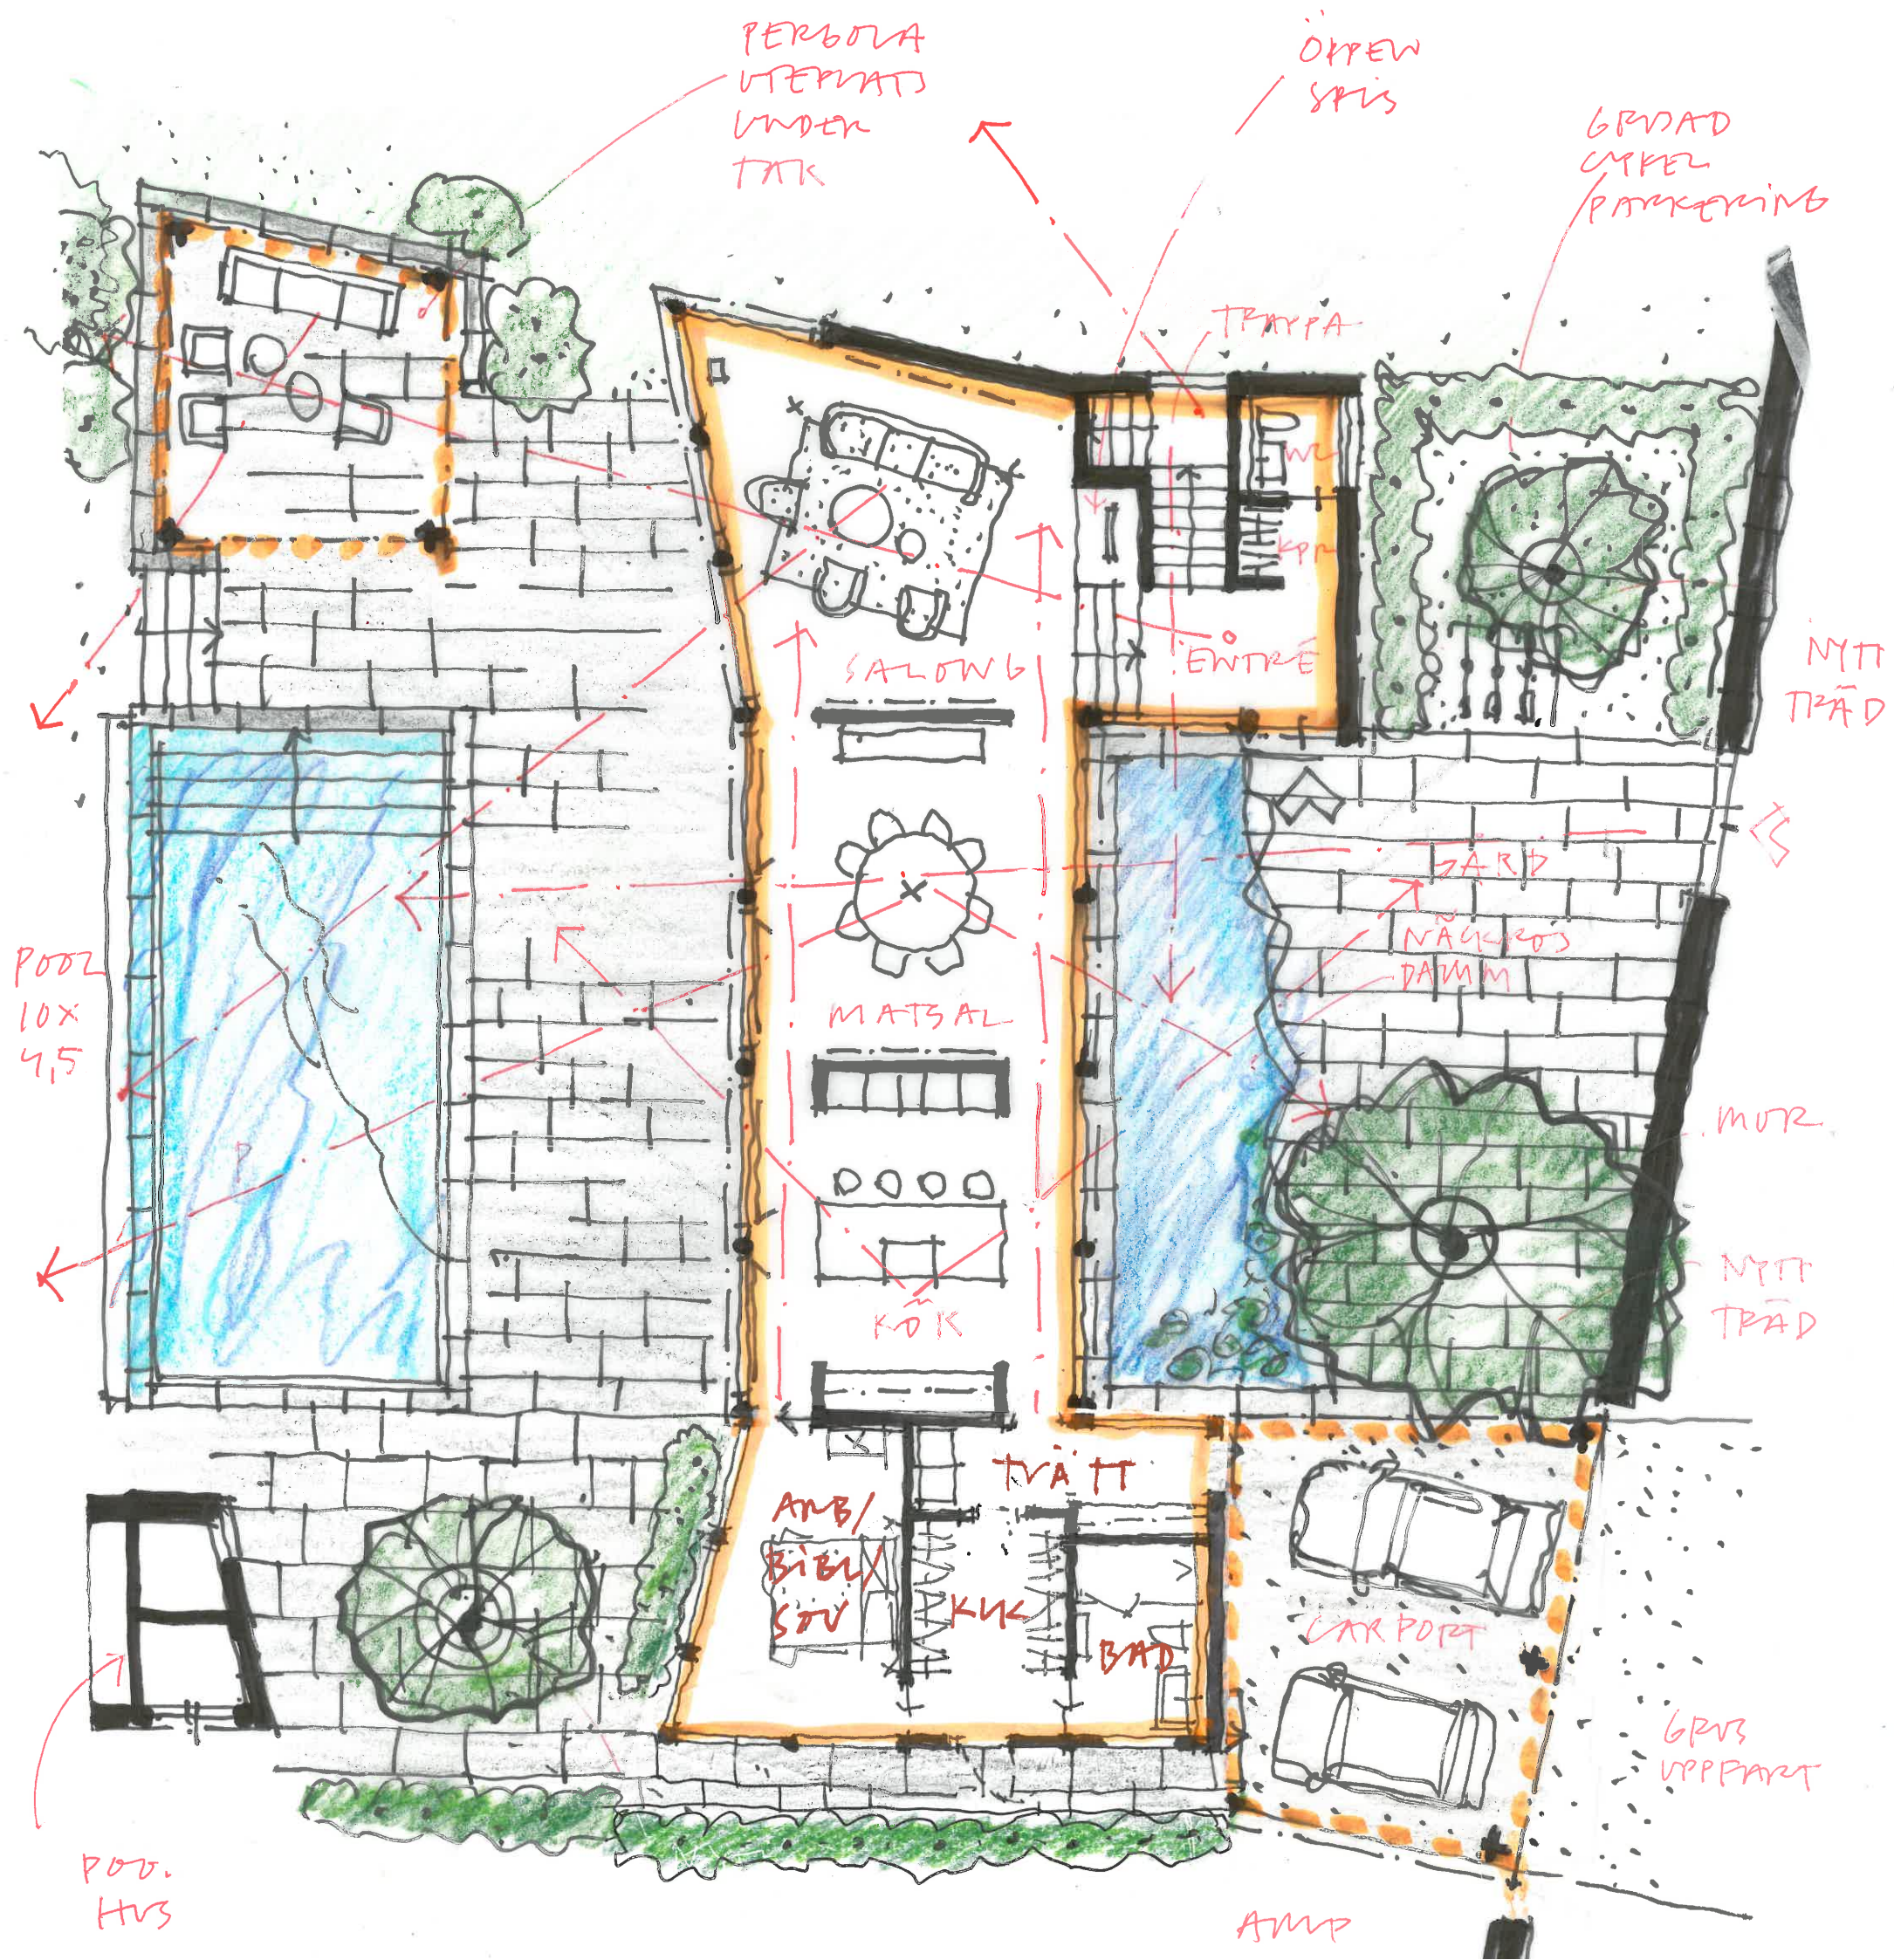


ENTRÉPLAN

SKALA 1:100

0 1 2 5m

2020-12-21

2/3

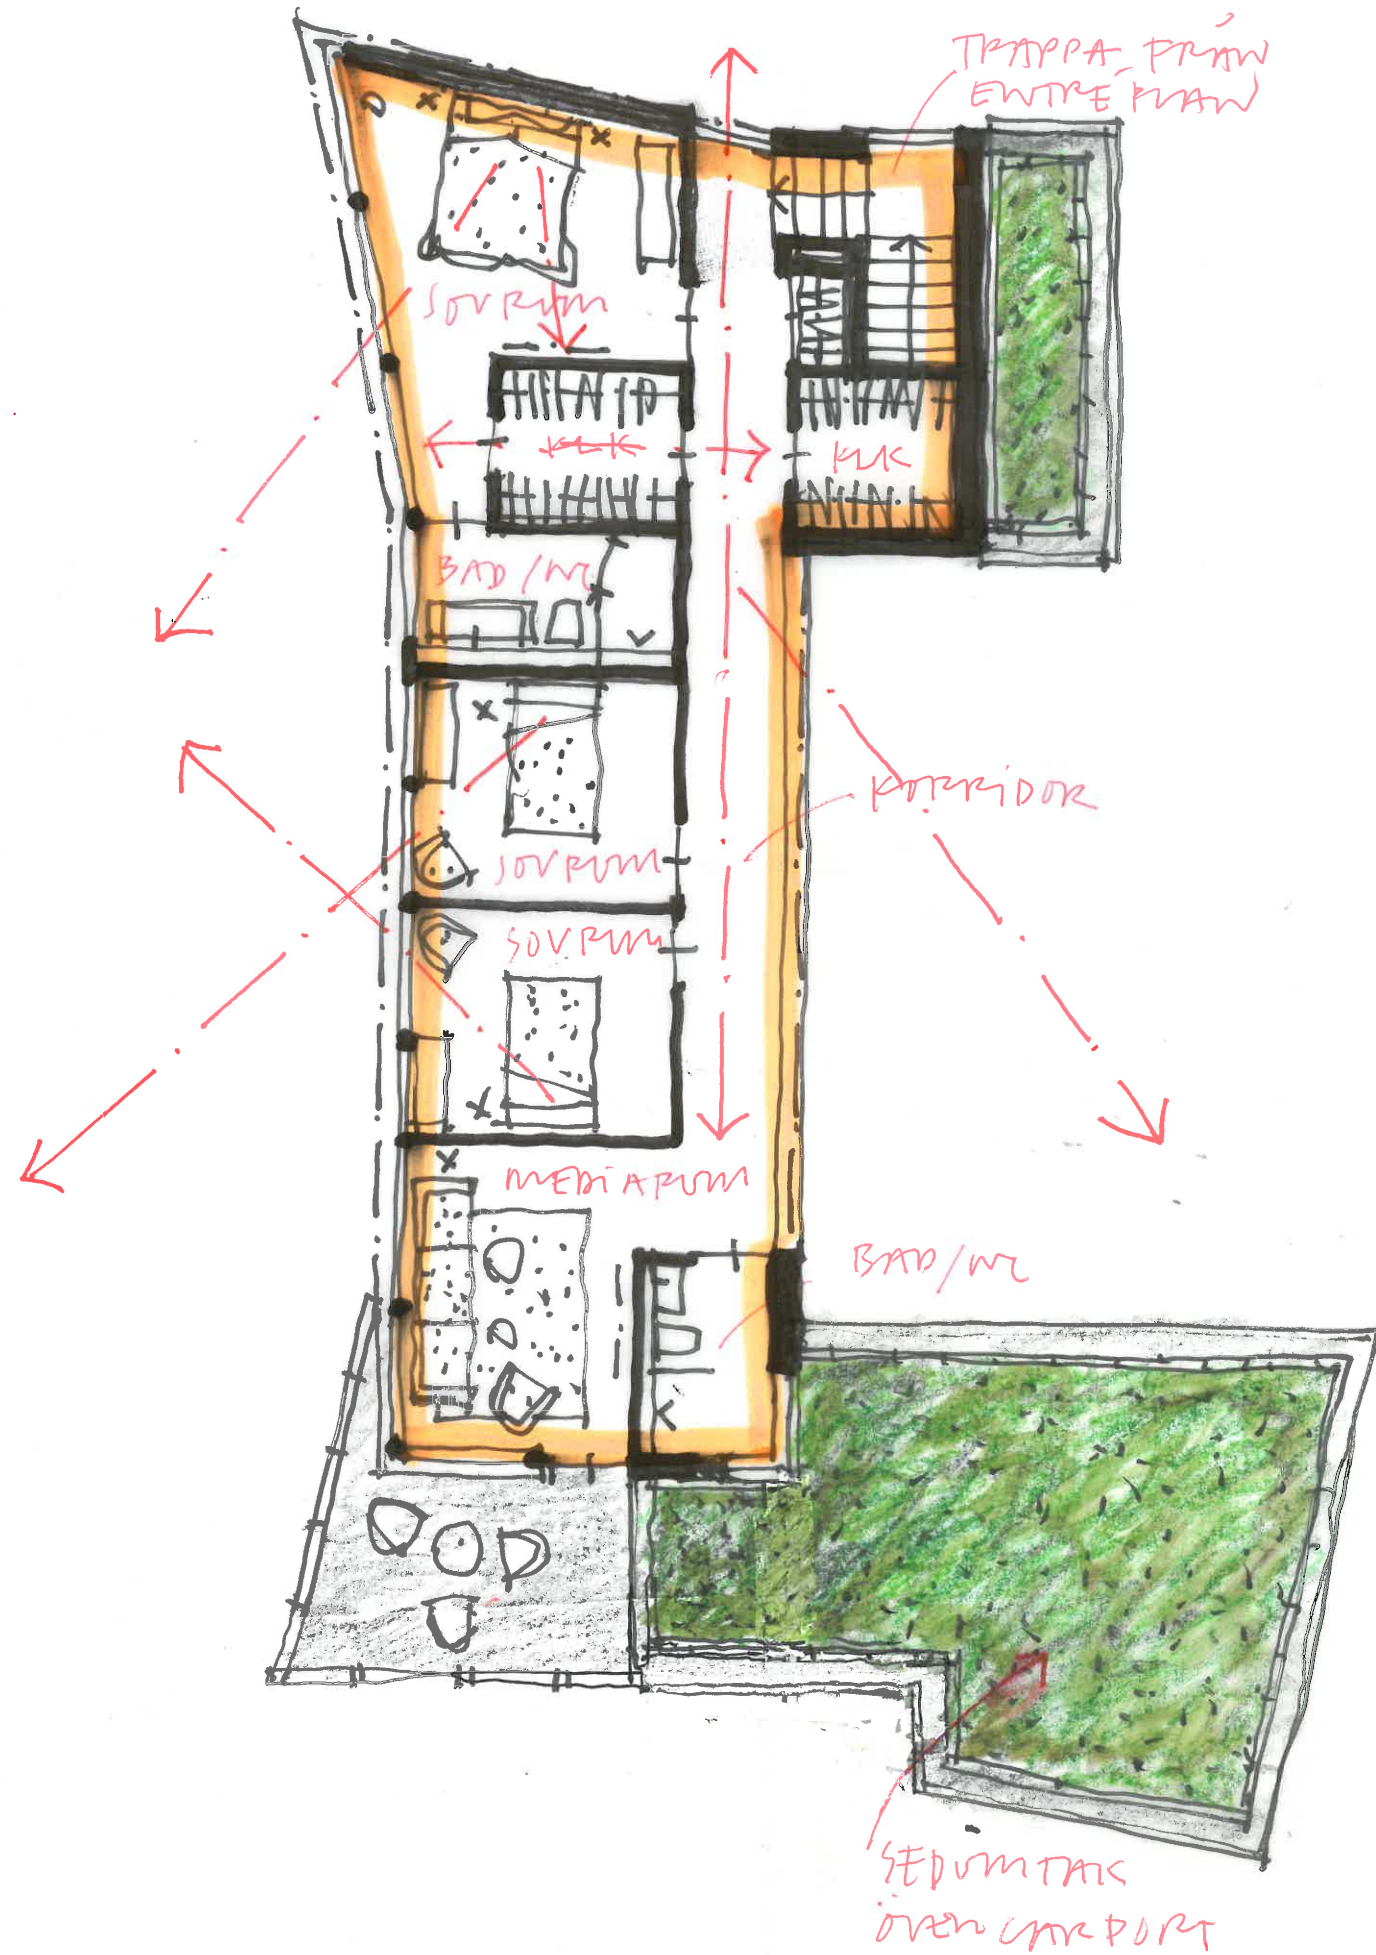

PLAN 1

SKALA 1:100

0 1 2 5m